


ESMO TAT ASIA 2025

GRAND BALLROOM, 2/F, KERRY HOTEL, HONG KONG

18 - 20 JULY, 2025

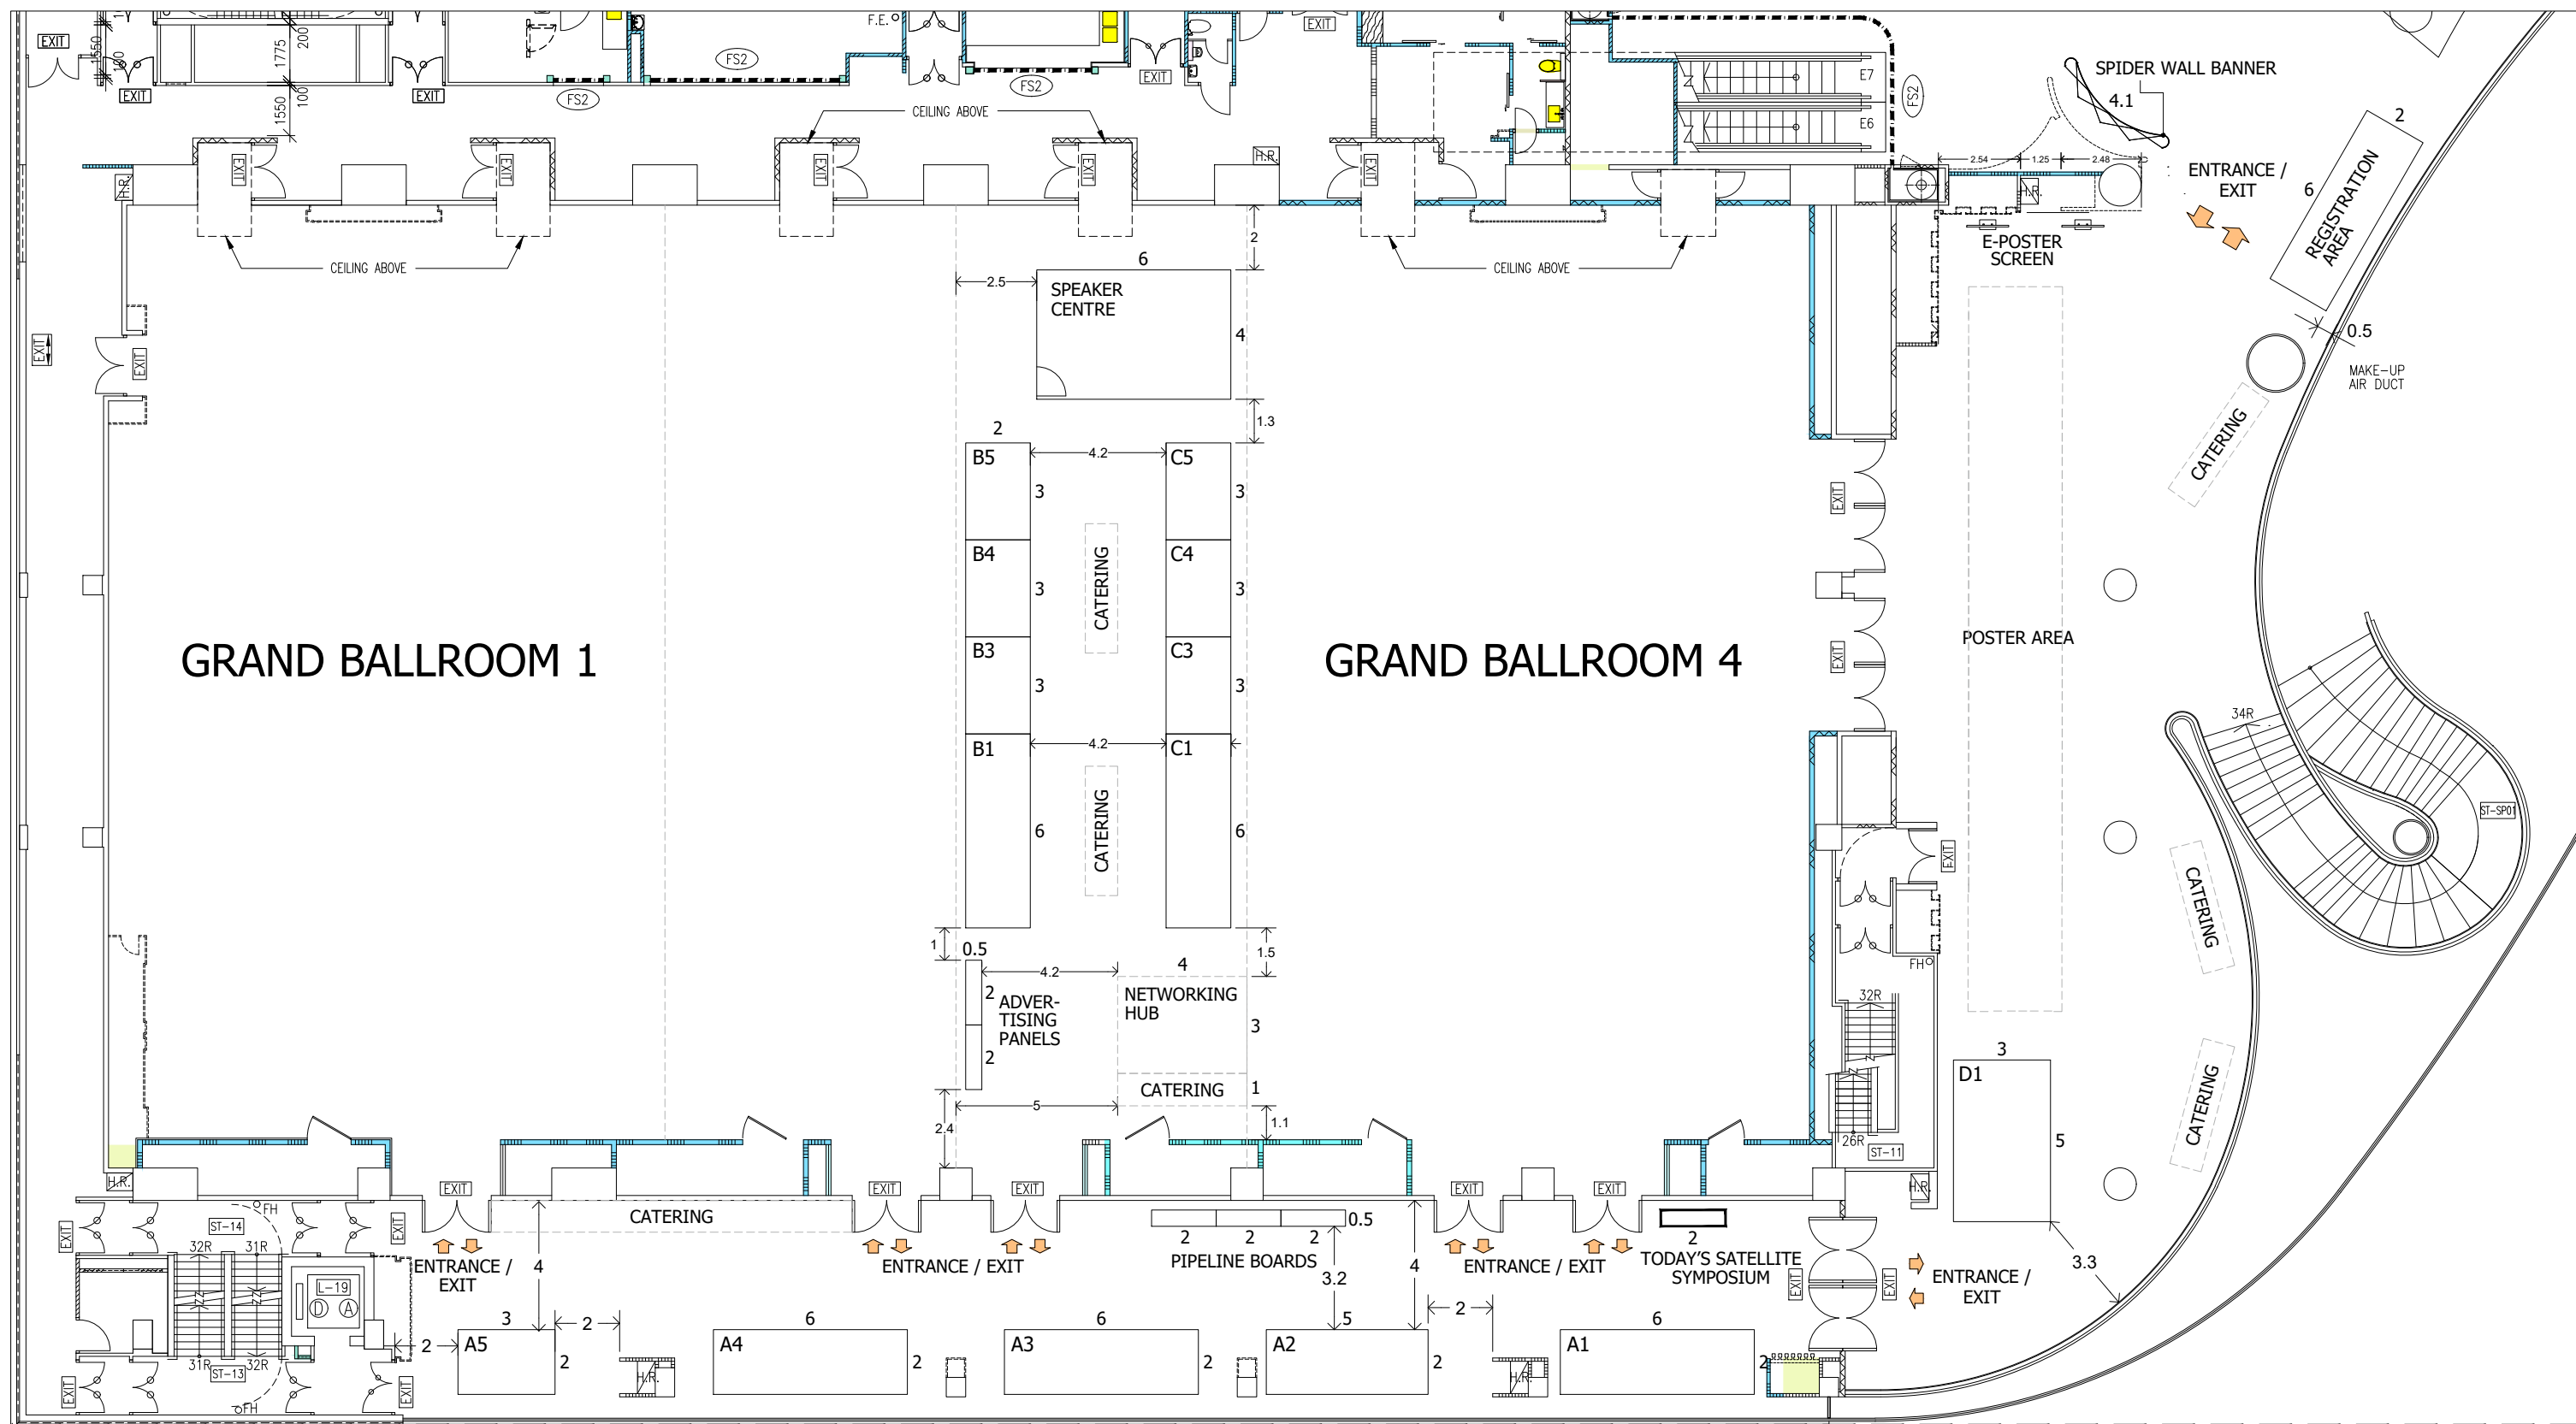

CLIENT EUROPEAN SOCIETY FOR MEDICAL ONCOLOGY	PROJECT / EXHIBITION / SHOW ESMO TAT ASIA 2025	SHOW PERIOD 18 - 20 JULY, 2025	SCALE 1 : 200 (A3)	DRAFTSMAN -	DATE -	DRAWING TITLE MASTER FLOORPLAN	REMARKS
		VENUE GRAND BALLROOM, KERRY HOTEL	PERSON-IN-CHARGE WING WONG	DESIGNER JOSEPH LI	DATE 06/03/25		
ORGANISER EUROPEAN SOCIETY FOR MEDICAL ONCOLOGY		CITY / COUNTRY HONG KONG / CHINA		SUPERVISOR -	DATE -	DWG NO. --	VERSION 16



The design is the copyright of IES Group, a division of Pico International (HK) Limited. Unauthorized use in part or in whole is subject to prosecution. This drawing is subject to modification to suit construction purpose.